


T H O R N D I K E



- 11-2 Galen Larrabee
- 11-4 Malcolm Bryant
- 11-6 David Oxtan
- 11-7 Thomas Whitney
- 11-8 John 10 Gardner
- 11-9 Harold Larrabee
- 11-13 James Curtis
- 11-20 Philip Shibles
- 11-20-1 Knox Station Cemetery
- 11-21 Grange Hall
- 11-22 Phil Shibles

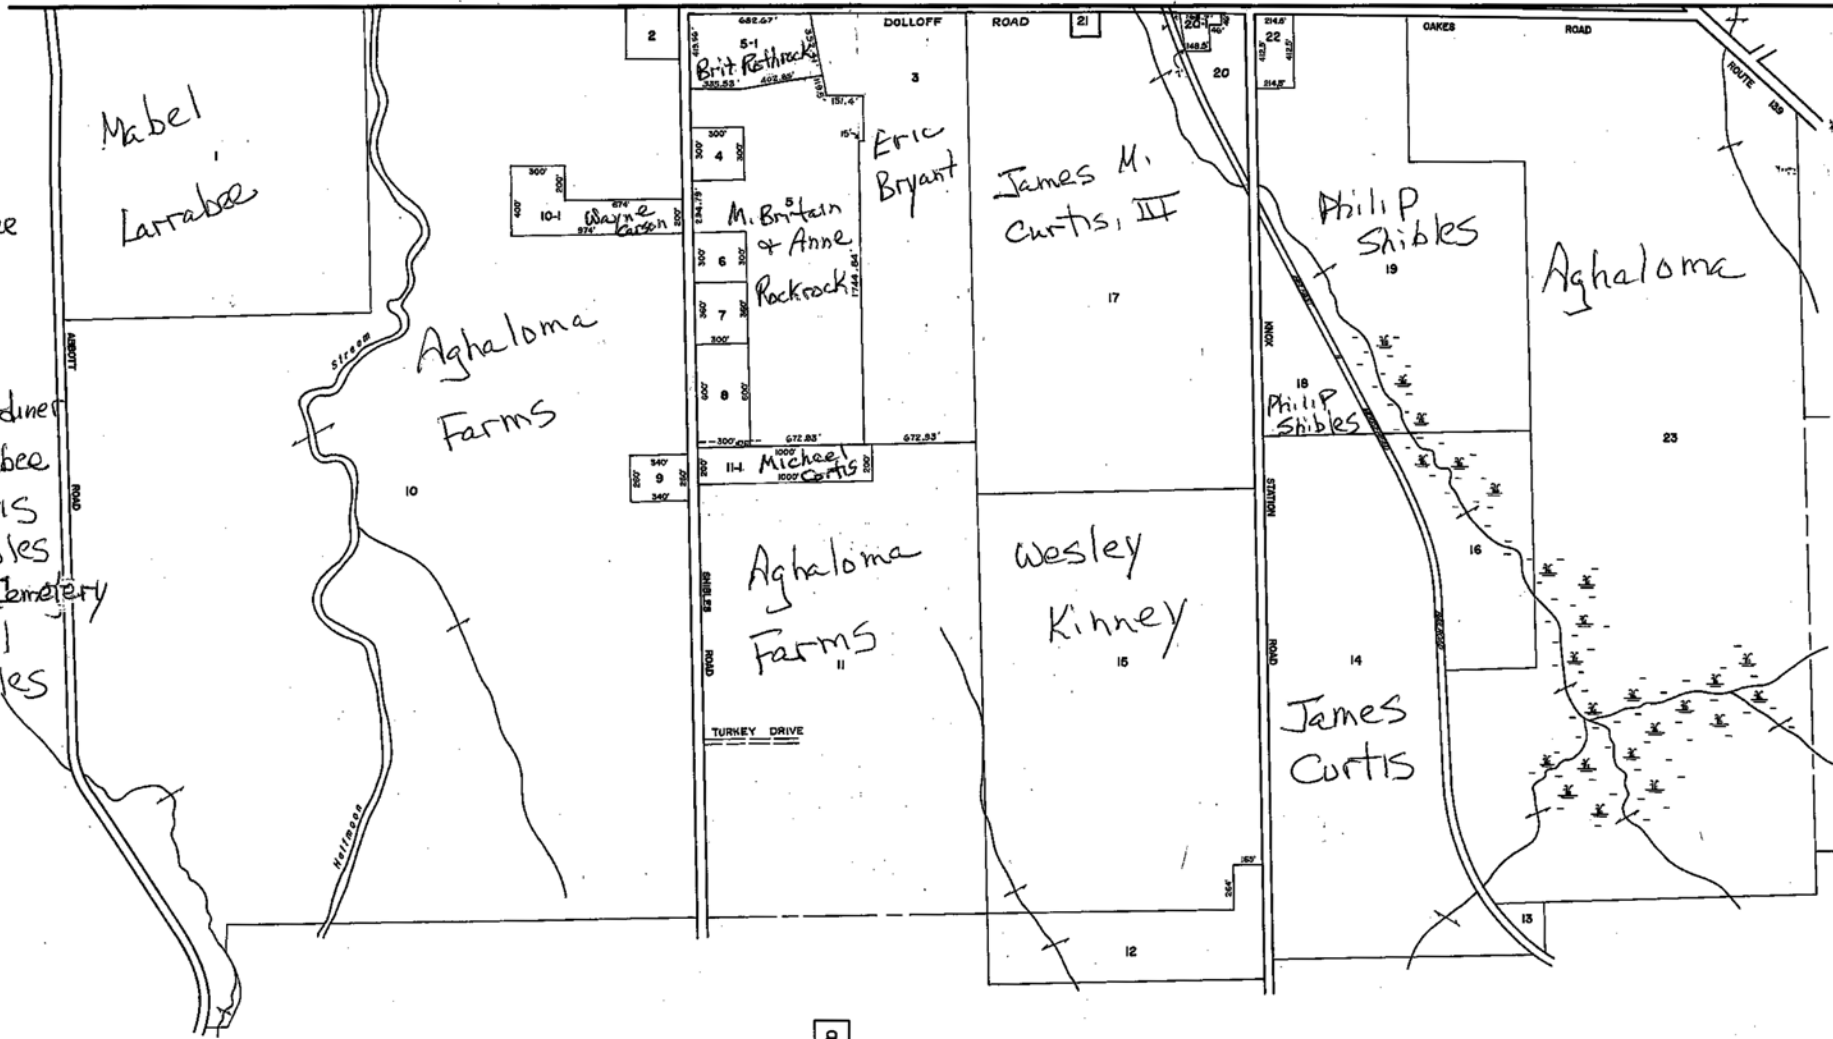

TAX MAPS ARE NOT SURVEYS. THEY ARE COMPILED FROM AERIAL PHOTOGRAPHY, EXISTING SURVEYS, DEEDS, AND LAND OWNERS DESCRIPTIONS. THEY ARE TO BE USED ONLY FOR ASSIGNMENT PURPOSES, AND NOT FOR CONVEYANCES.

DATE OF AERIAL PHOTOGRAPHY APRIL 12, 1991
 DATE OF MAP COMPLETION APRIL 1, 1992
 MAP SCALE 1 INCH = 400 FEET

LEGEND
 PARCEL NUMBERS 2
 MATCH LINE 3
 ADJACENT MAPS 3

TAX MAP
 TOWN OF KNOX
 WALDO COUNTY, MAINE

MAP NUMBER

11