


THORNDIKE

BROOKS

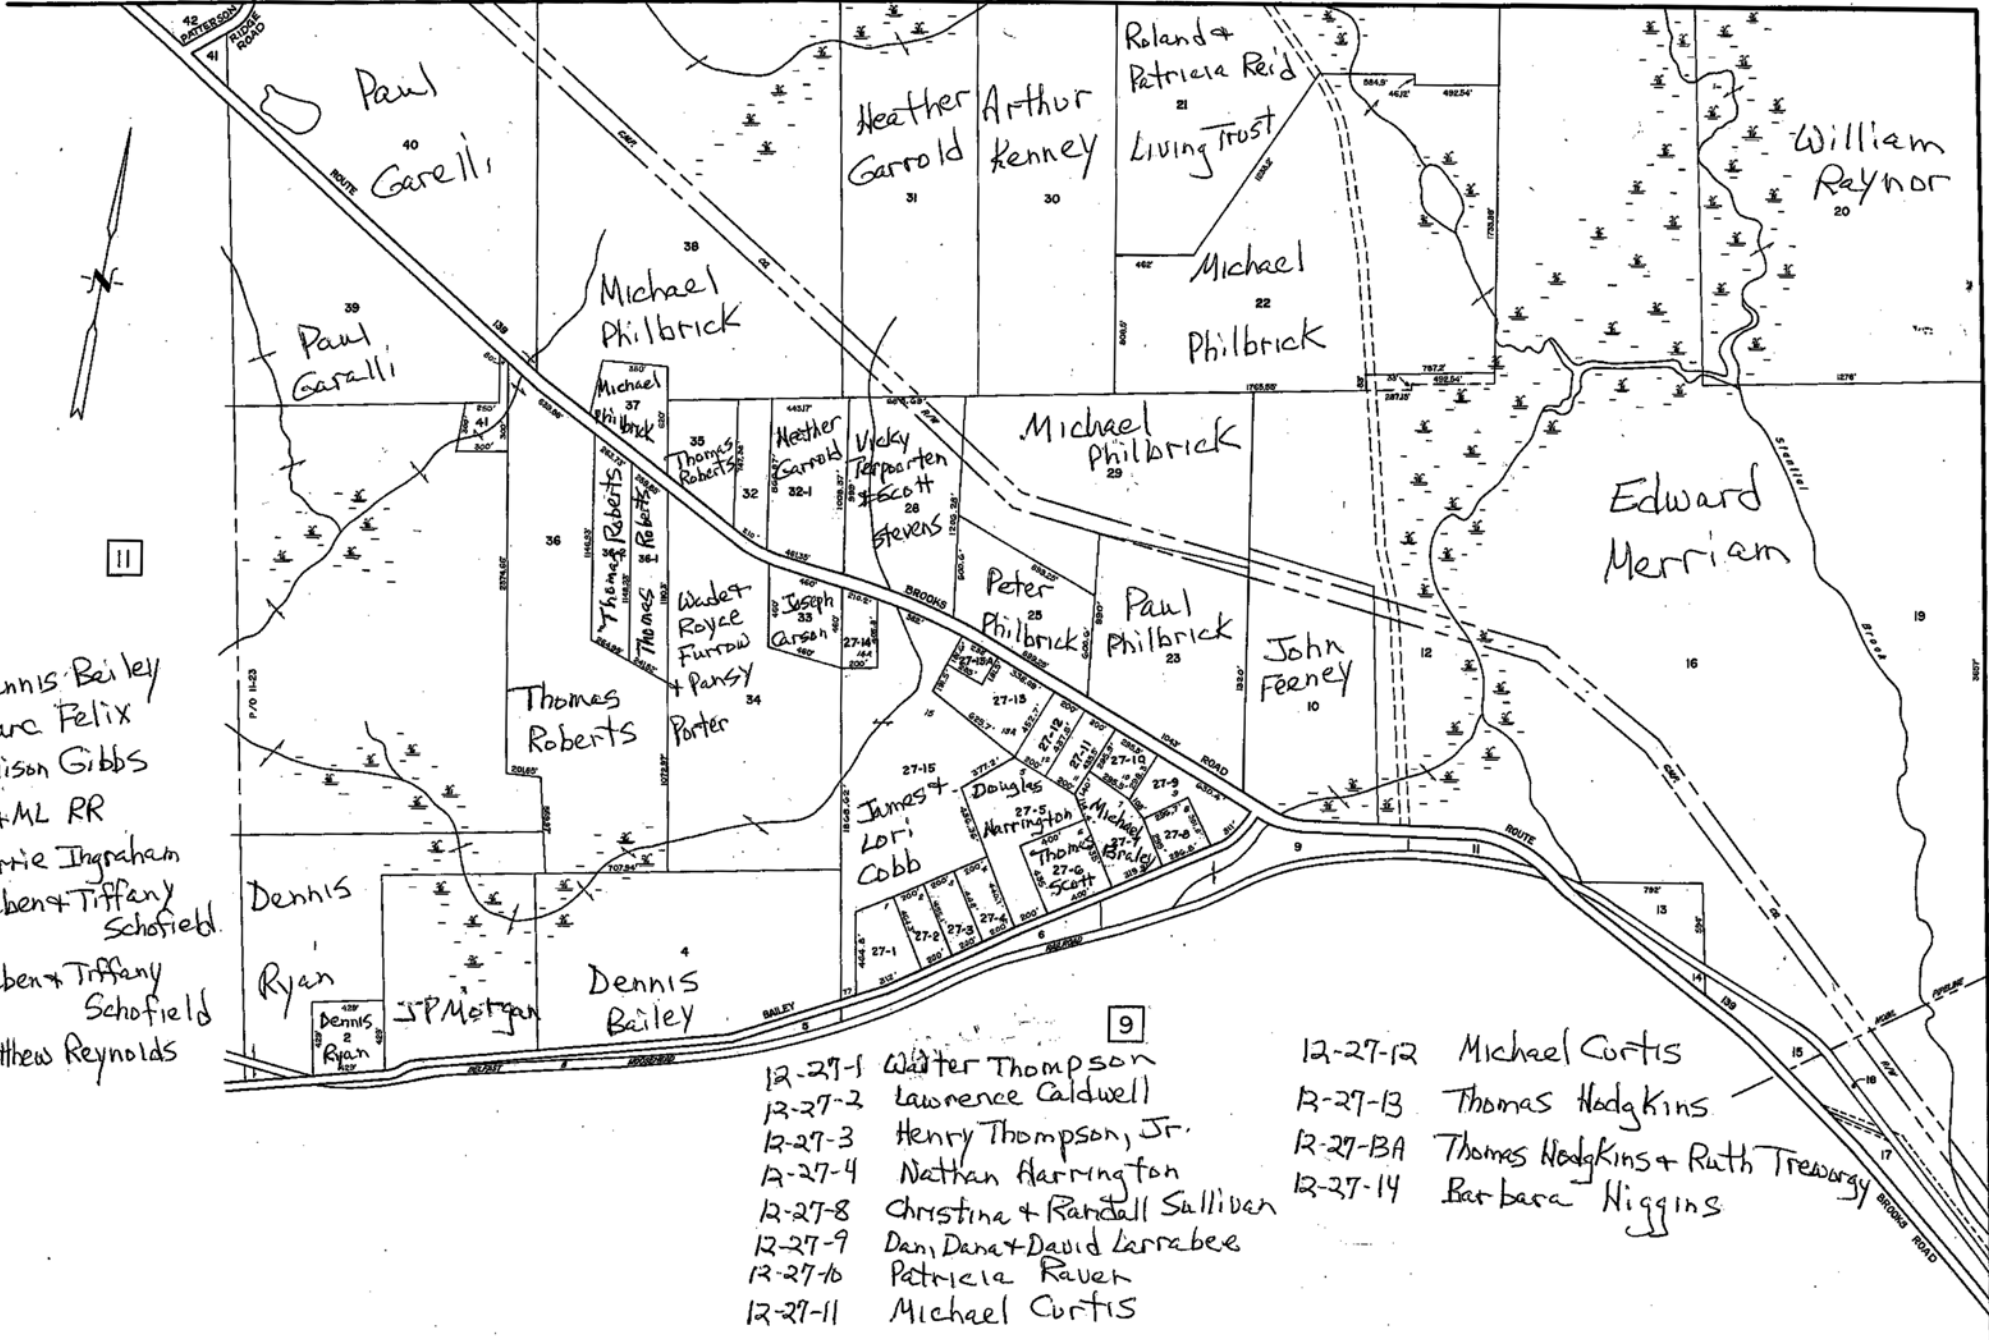

- 12-5 Dennis Bailey
- 12-11 Marc Felix
- 12-14 Allison Gibbs
- R-18 B+ML RR
- A-32 Carrie Ingraham
- R-11 Ruben + Tiffany Schofield
- R-42 Ruben + Tiffany Schofield
- R-43 Matthew Reynolds

- 12-27-1 Walter Thompson
- 12-27-2 Lawrence Caldwell
- 12-27-3 Henry Thompson, Jr.
- A-27-4 Nathan Harrington
- 12-27-8 Christina + Randall Sullivan
- 12-27-9 Dan, Dana + David Larabee
- 12-27-10 Patricia Raven
- 12-27-11 Michael Curtis

- 12-27-12 Michael Curtis
- R-27-13 Thomas Hodgkins
- R-27-BA Thomas Hodgkins + Ruth Trewhorgy
- 12-27-14 Barbara Higgins



TAX MAPS ARE NOT SURVEYS. THEY ARE COMPILED FROM AERIAL PHOTOGRAPHY, EXISTING SURVEY RECORDS, AND LAND OWNERS DESCRIPTIONS. THEY ARE TO BE USED ONLY FOR ASSESSMENT PURPOSES, AND NOT FOR CONVEYANCE.

DATE OF AERIAL PHOTOGRAPHY APRIL 9, 1991
 DATE OF MAP COMPLETION APRIL 1992
 MAP SCALE 1 INCH = 400 FEET

LEGEND
 PARCEL NUMBERS 2
 MATCH LINE
 ADJACENT MAPS 3

TAX MAP
 TOWN OF KNOX
 WALDO COUNTY, MAINE

MAP NUMBER
 12