




4

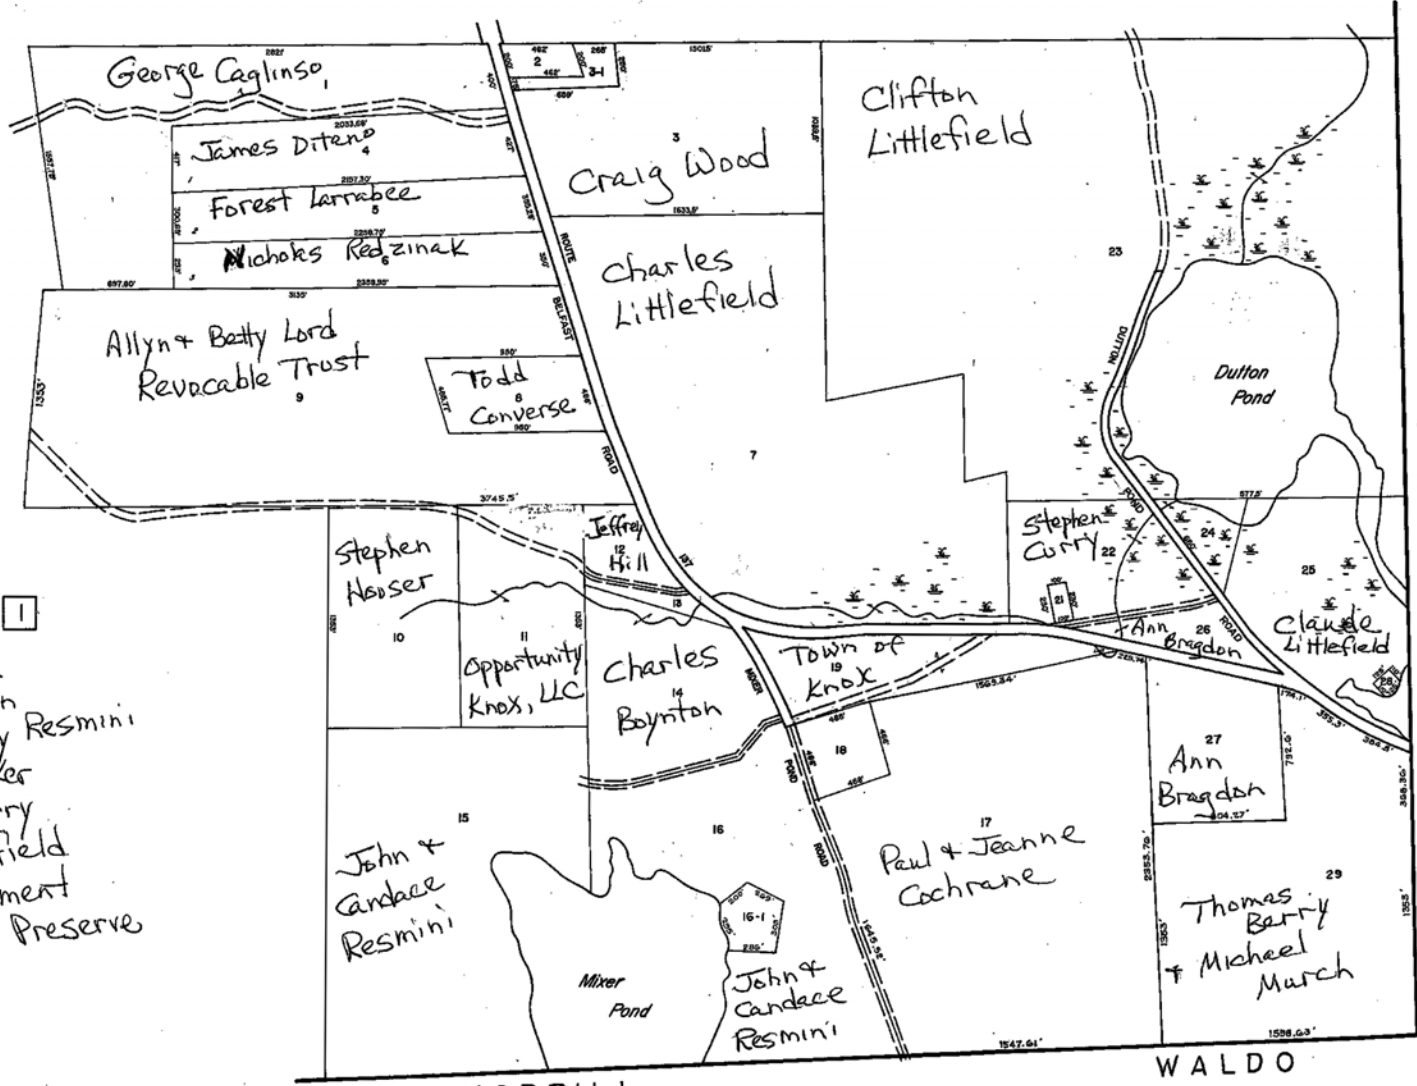

1

- 2-2 Dana Lewellyn
- 2-3-1 Dana Lewellyn
- 2-16-1 John & Chalsey Resmini
- 2-18 Virginia Walker
- 2-21 Stephen Curry
- 2-24 Claude Littlefield
- 2-28 Bessey Development
- 2-B Frye Mt. Game Preserve



EMS
 EASTERN MAPPING SERVICES
 MEMPHIS, TN 38115
 (901) 334-3777

TAX MAPS ARE NOT SURVEYS. THEY ARE COMPILED FROM AERIAL PHOTOGRAPHY, EXISTING SURVEYS, RECORDS, AND LAND OWNERS DESCRIPTIONS. THEY ARE TO BE USED ONLY FOR ASSESSMENT PURPOSES, AND NOT FOR CONVEYANCE.

DATE OF AERIAL PHOTOGRAPHY JUNE 19, 1991
 DATE OF MAP COMPLETION APRIL 1992
 MAP SCALE 1 INCH = 400 FEET

LEGEND
 PARCEL NUMBERS 2
 MATCH LINE
 ADJACENT MAPS **5**