


- 9-1 Robert Piersiak
- 9-4 Dwight Montgomery
- 9-9 Beverly Ingraham
- 9-10 Rodney Ingraham
- 9-12-2 Andrew Bryant
- 9-11-1 Rodney Ingraham
- 9-12-3 Andrew Bryant
- 9-12-4 Andrew Bryant
- 9-14 Calvin Clark
- 9-15 Gustavus Kennedy
- 9-16-1 Christopher Kennedy
- 9-19 Kelsey Cemetery
- 9-27-1 Dana Andrews
- 9-38-1 Frank Bissell

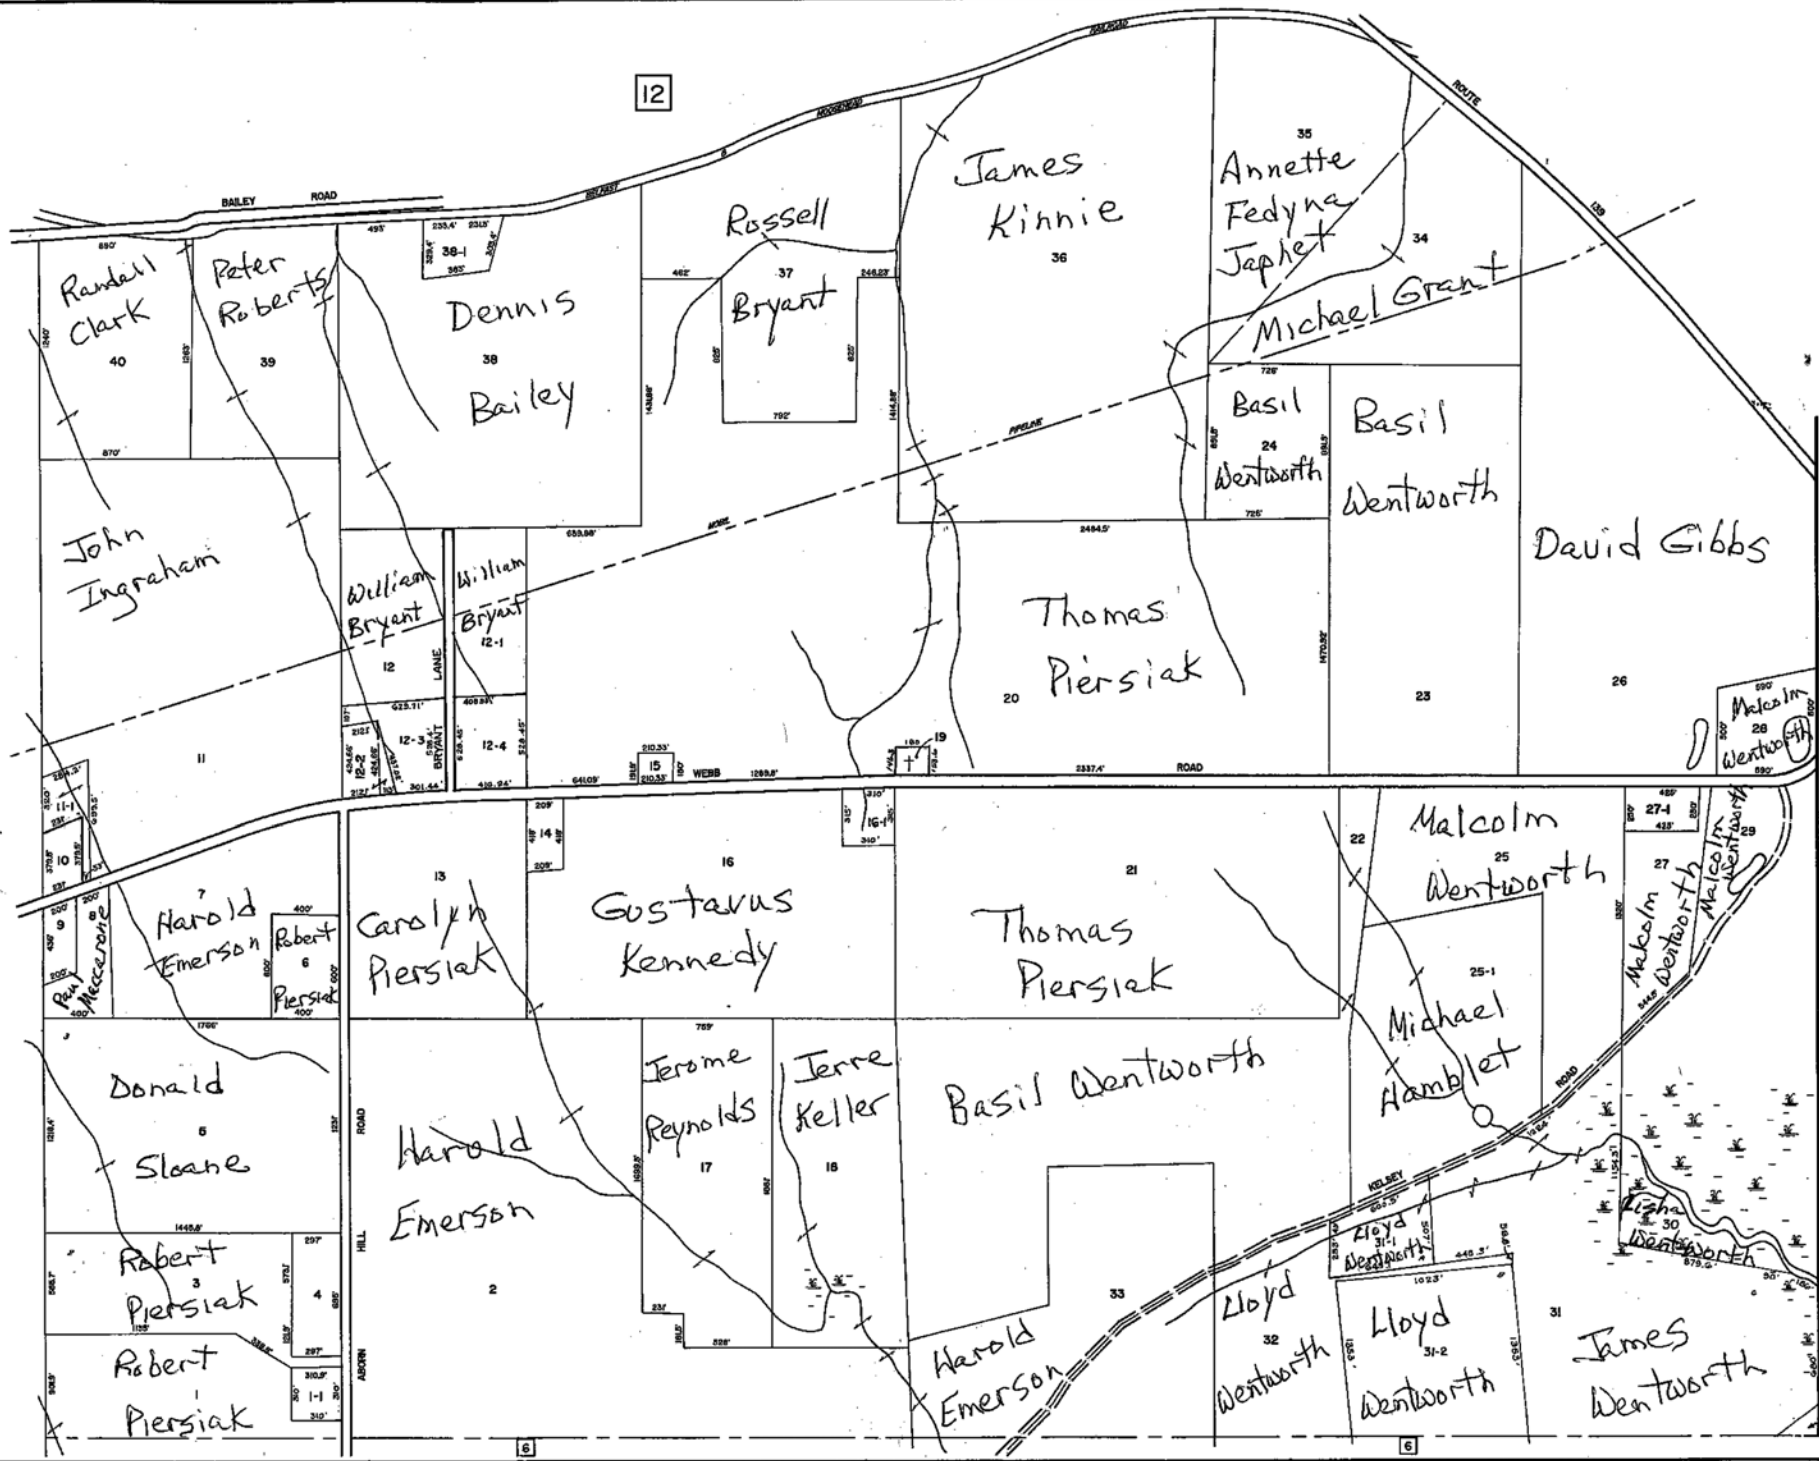

8



BROOKS



TAX MAPS ARE NOT SURVEYS. THEY ARE COMPILED FROM AERIAL PHOTOGRAPHY, EXISTING SURVEY RECORDS, AND LAND OWNERS DESCRIPTIONS. THEY ARE TO BE USED ONLY FOR ASSESSMENT PURPOSES, AND NOT FOR CONVEYANCES.

DATE OF AERIAL PHOTOGRAPHY APRIL 15, 1991  
 DATE OF MAP COMPLETION APRIL 1, 1992  
 MAP SCALE 1 INCH = 400 FEET

LEGEND  
 PARCEL NUMBERS ..... 2  
 MATCH LINE .....  
 ADJACENT MAPS ..... 3

TAX MAP  
**TOWN OF KNOX**  
 WALDO COUNTY, MAINE

MAP NUMBER  
**9**