
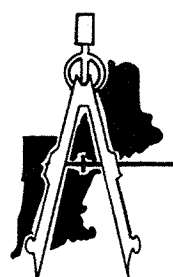


3

2

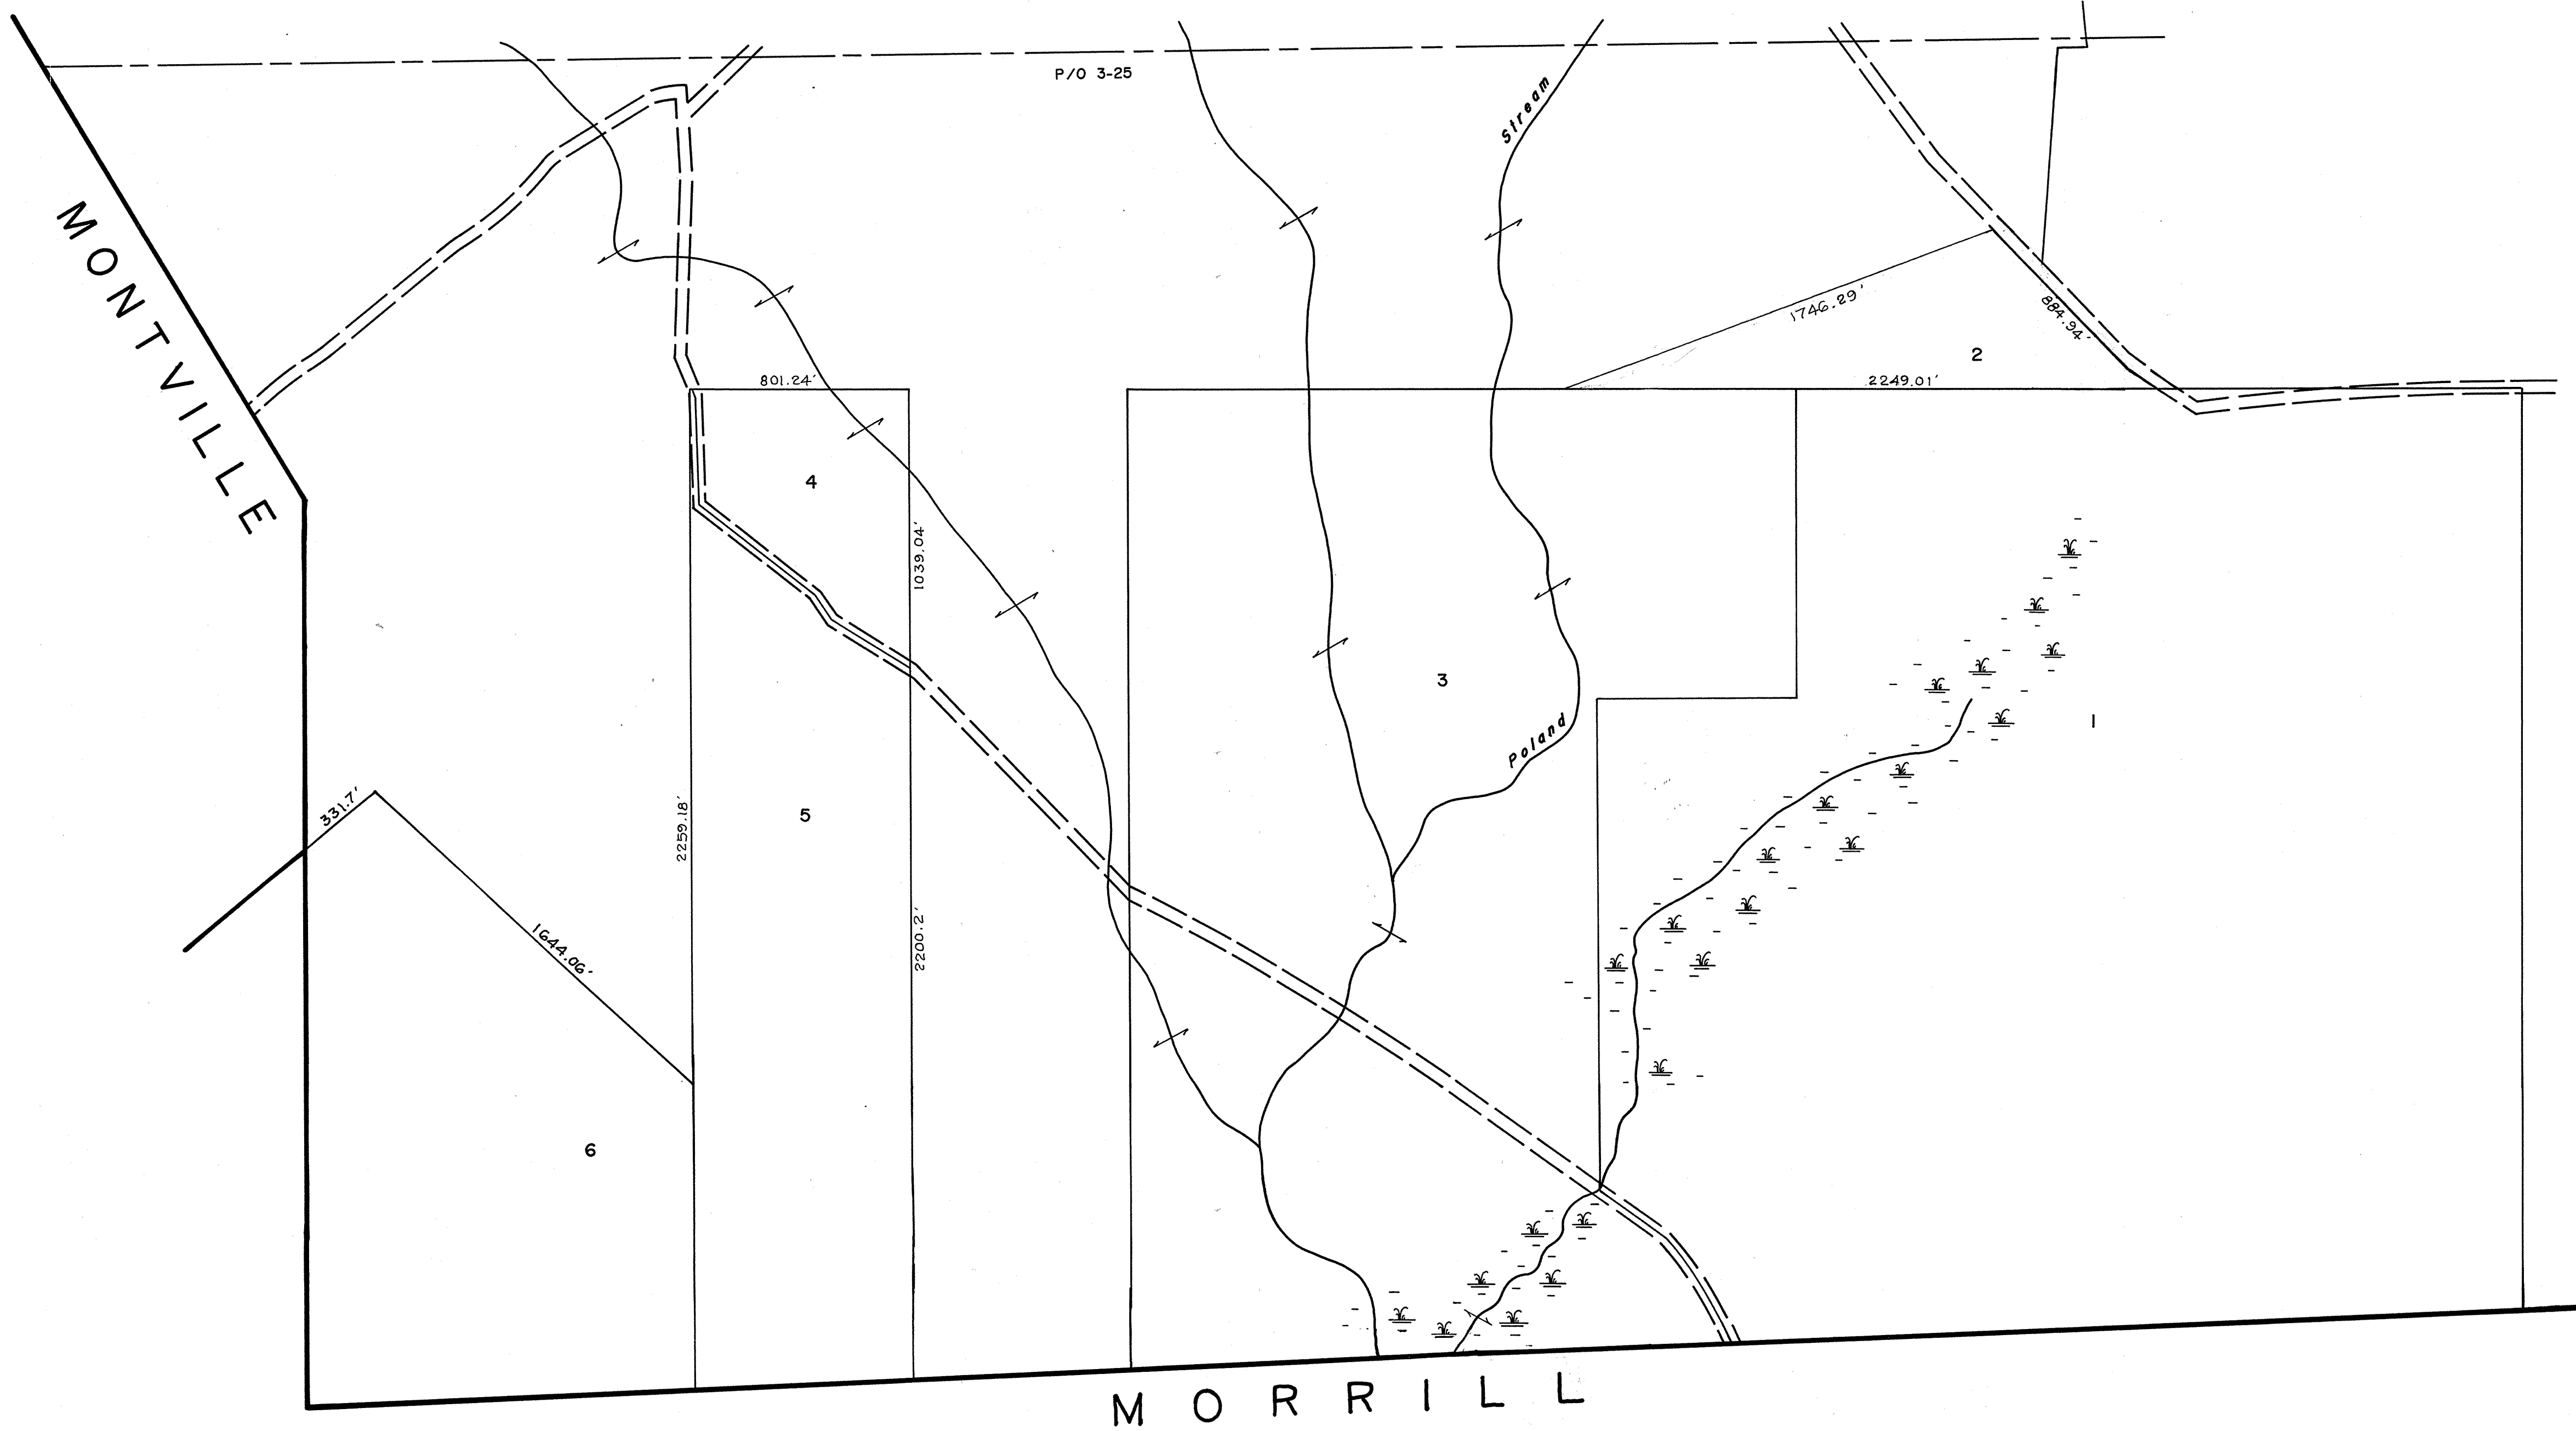

**EMS**  
 EASTERN MAPPING SERVICES  
 NEWBURGH, MAINE  
 (207) 234-2777

TAX MAPS ARE NOT SURVEYS. THEY ARE  
 COMPILED FROM AERIAL PHOTOGRAPHY, EXISTING  
 SURVEYS, DEEDS, AND LAND OWNERS DESCRIPTIONS.  
 THEY ARE TO BE USED ONLY FOR ASSESSMENT PURPOSES,  
 AND NOT FOR CONVEYANCES.

DATE OF AERIAL PHOTOGRAPHY APRIL 18, 1991  
 DATE OF MAP COMPLETION APRIL 1, 1992  
 MAP SCALE 1 INCH = 400 FEET

**LEGEND**  
 PARCEL NUMBERS ..... 2  
 MATCH LINE .....  
 ADJACENT MAPS ..... 3

TAX MAP  
**TOWN OF KNOX**  
 WALDO COUNTY, MAINE

MAP NUMBER

1

TELETYPE DOT NICH4